






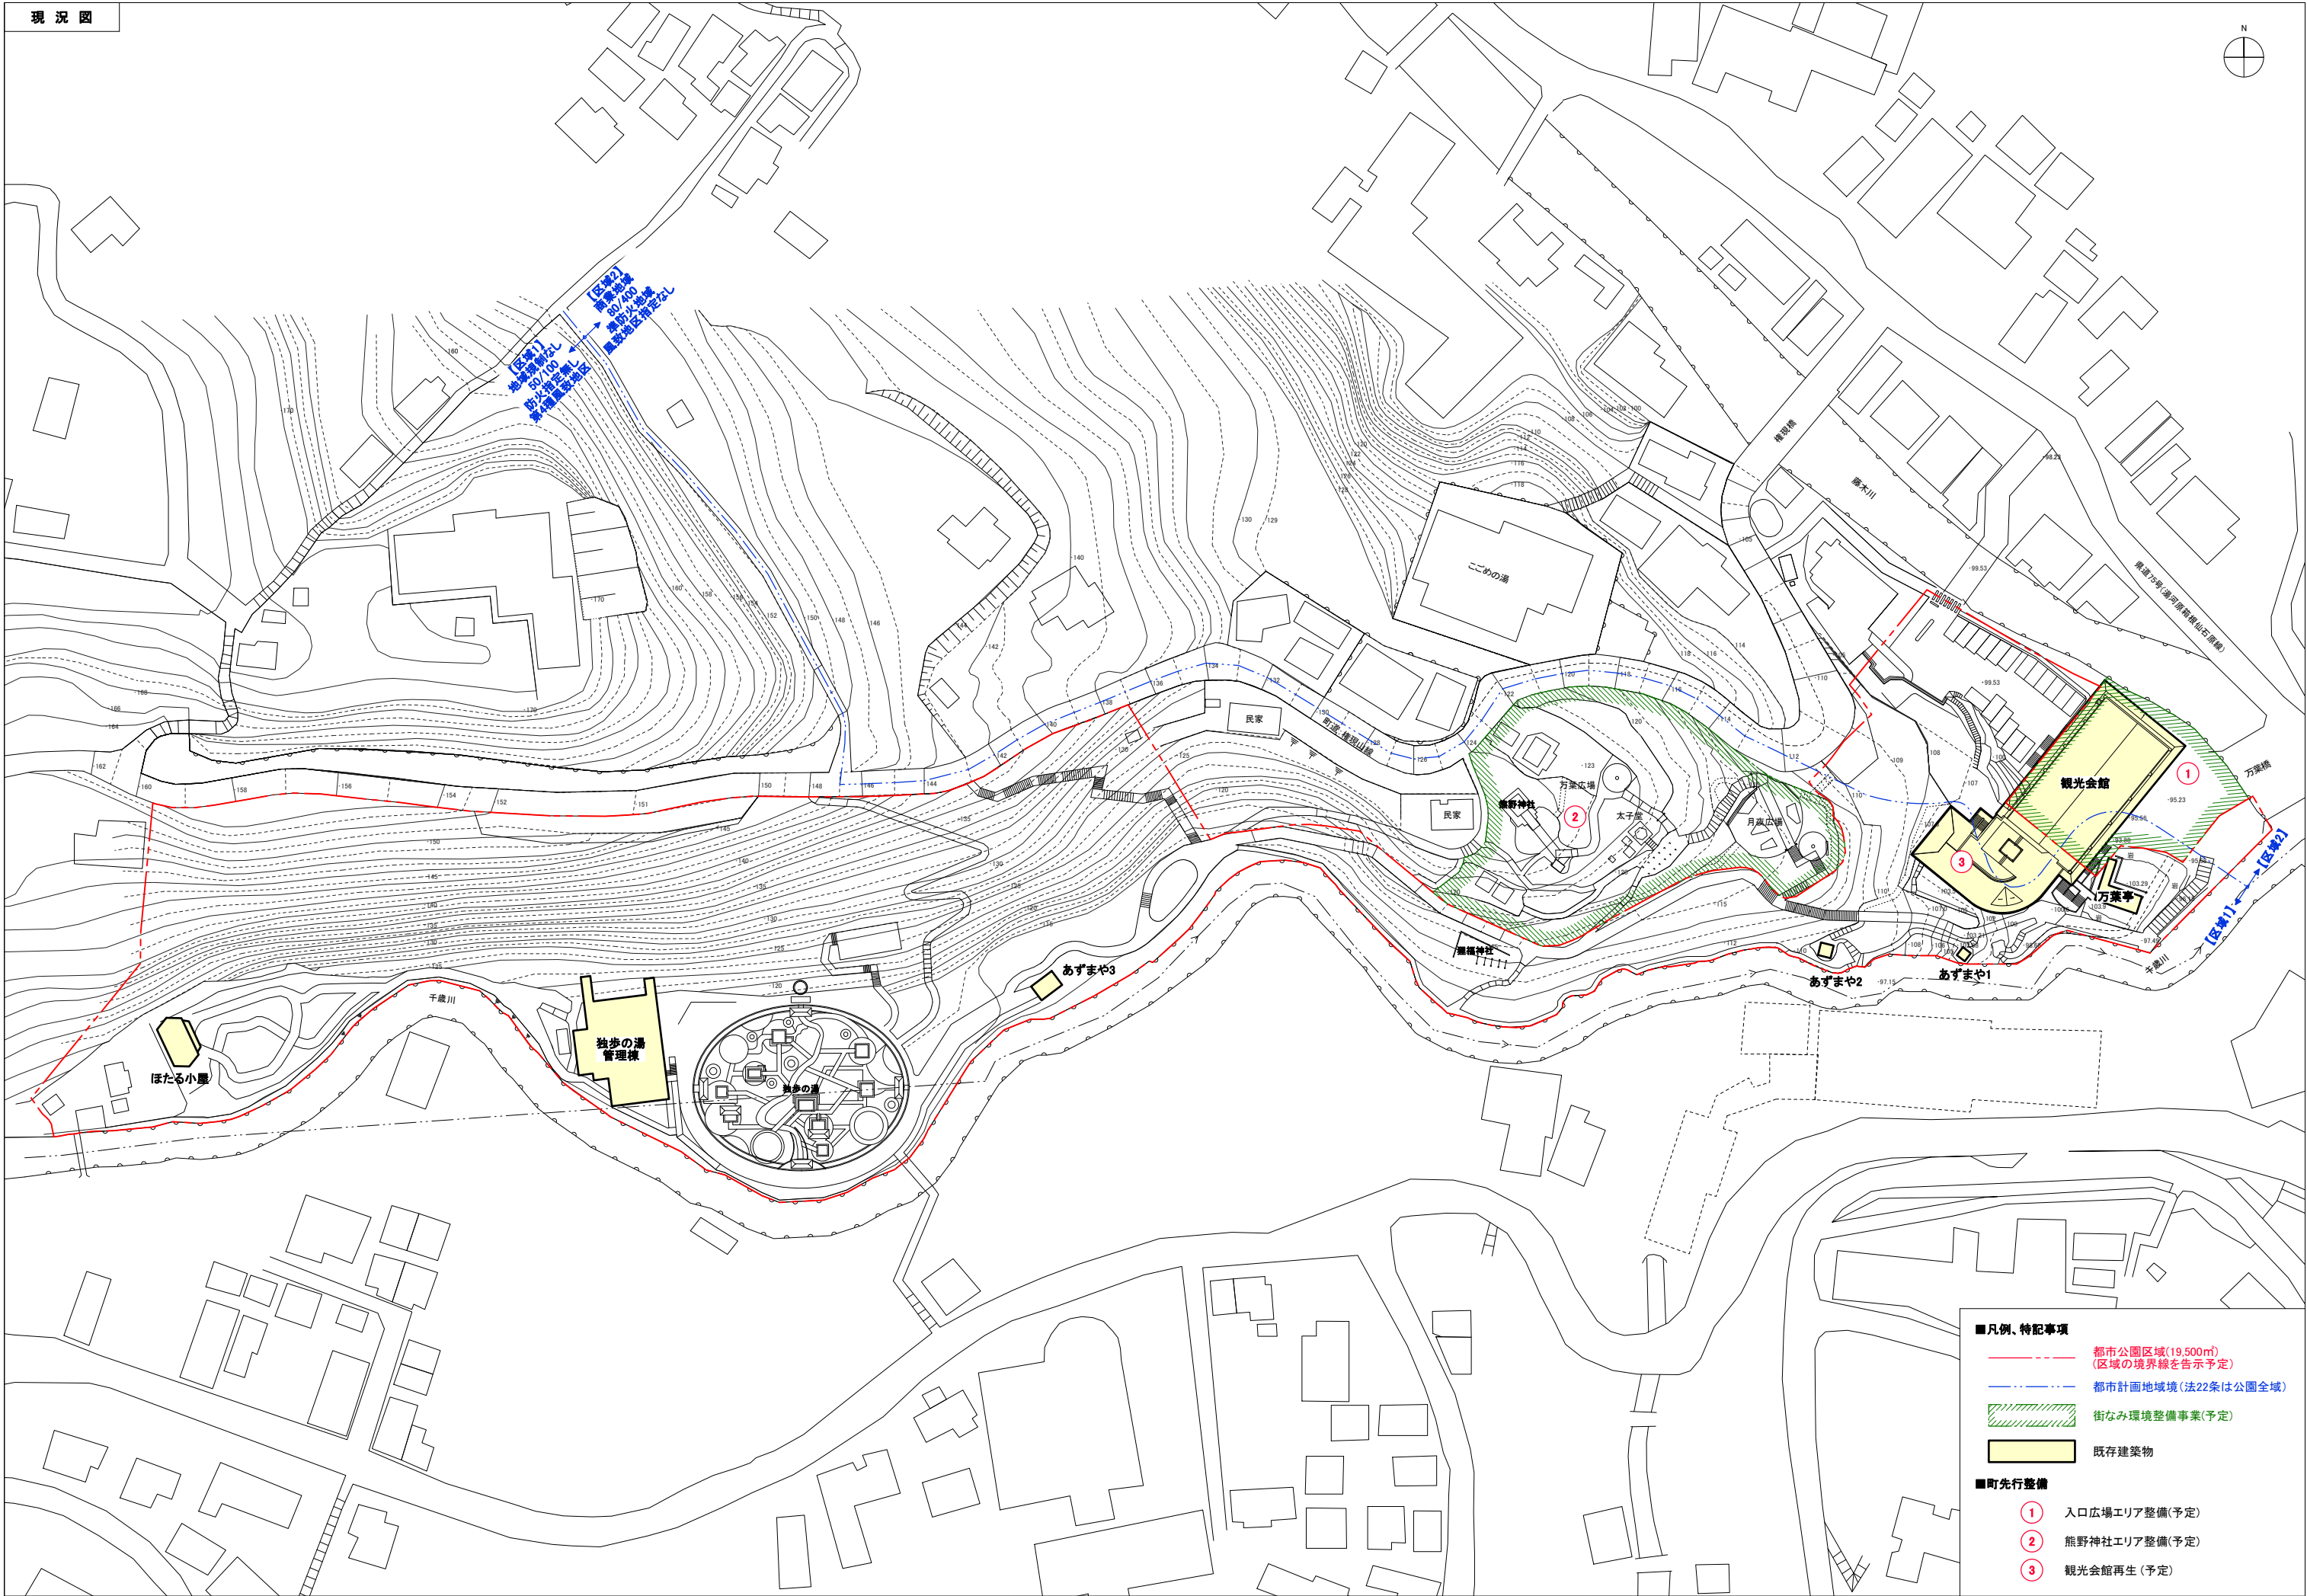


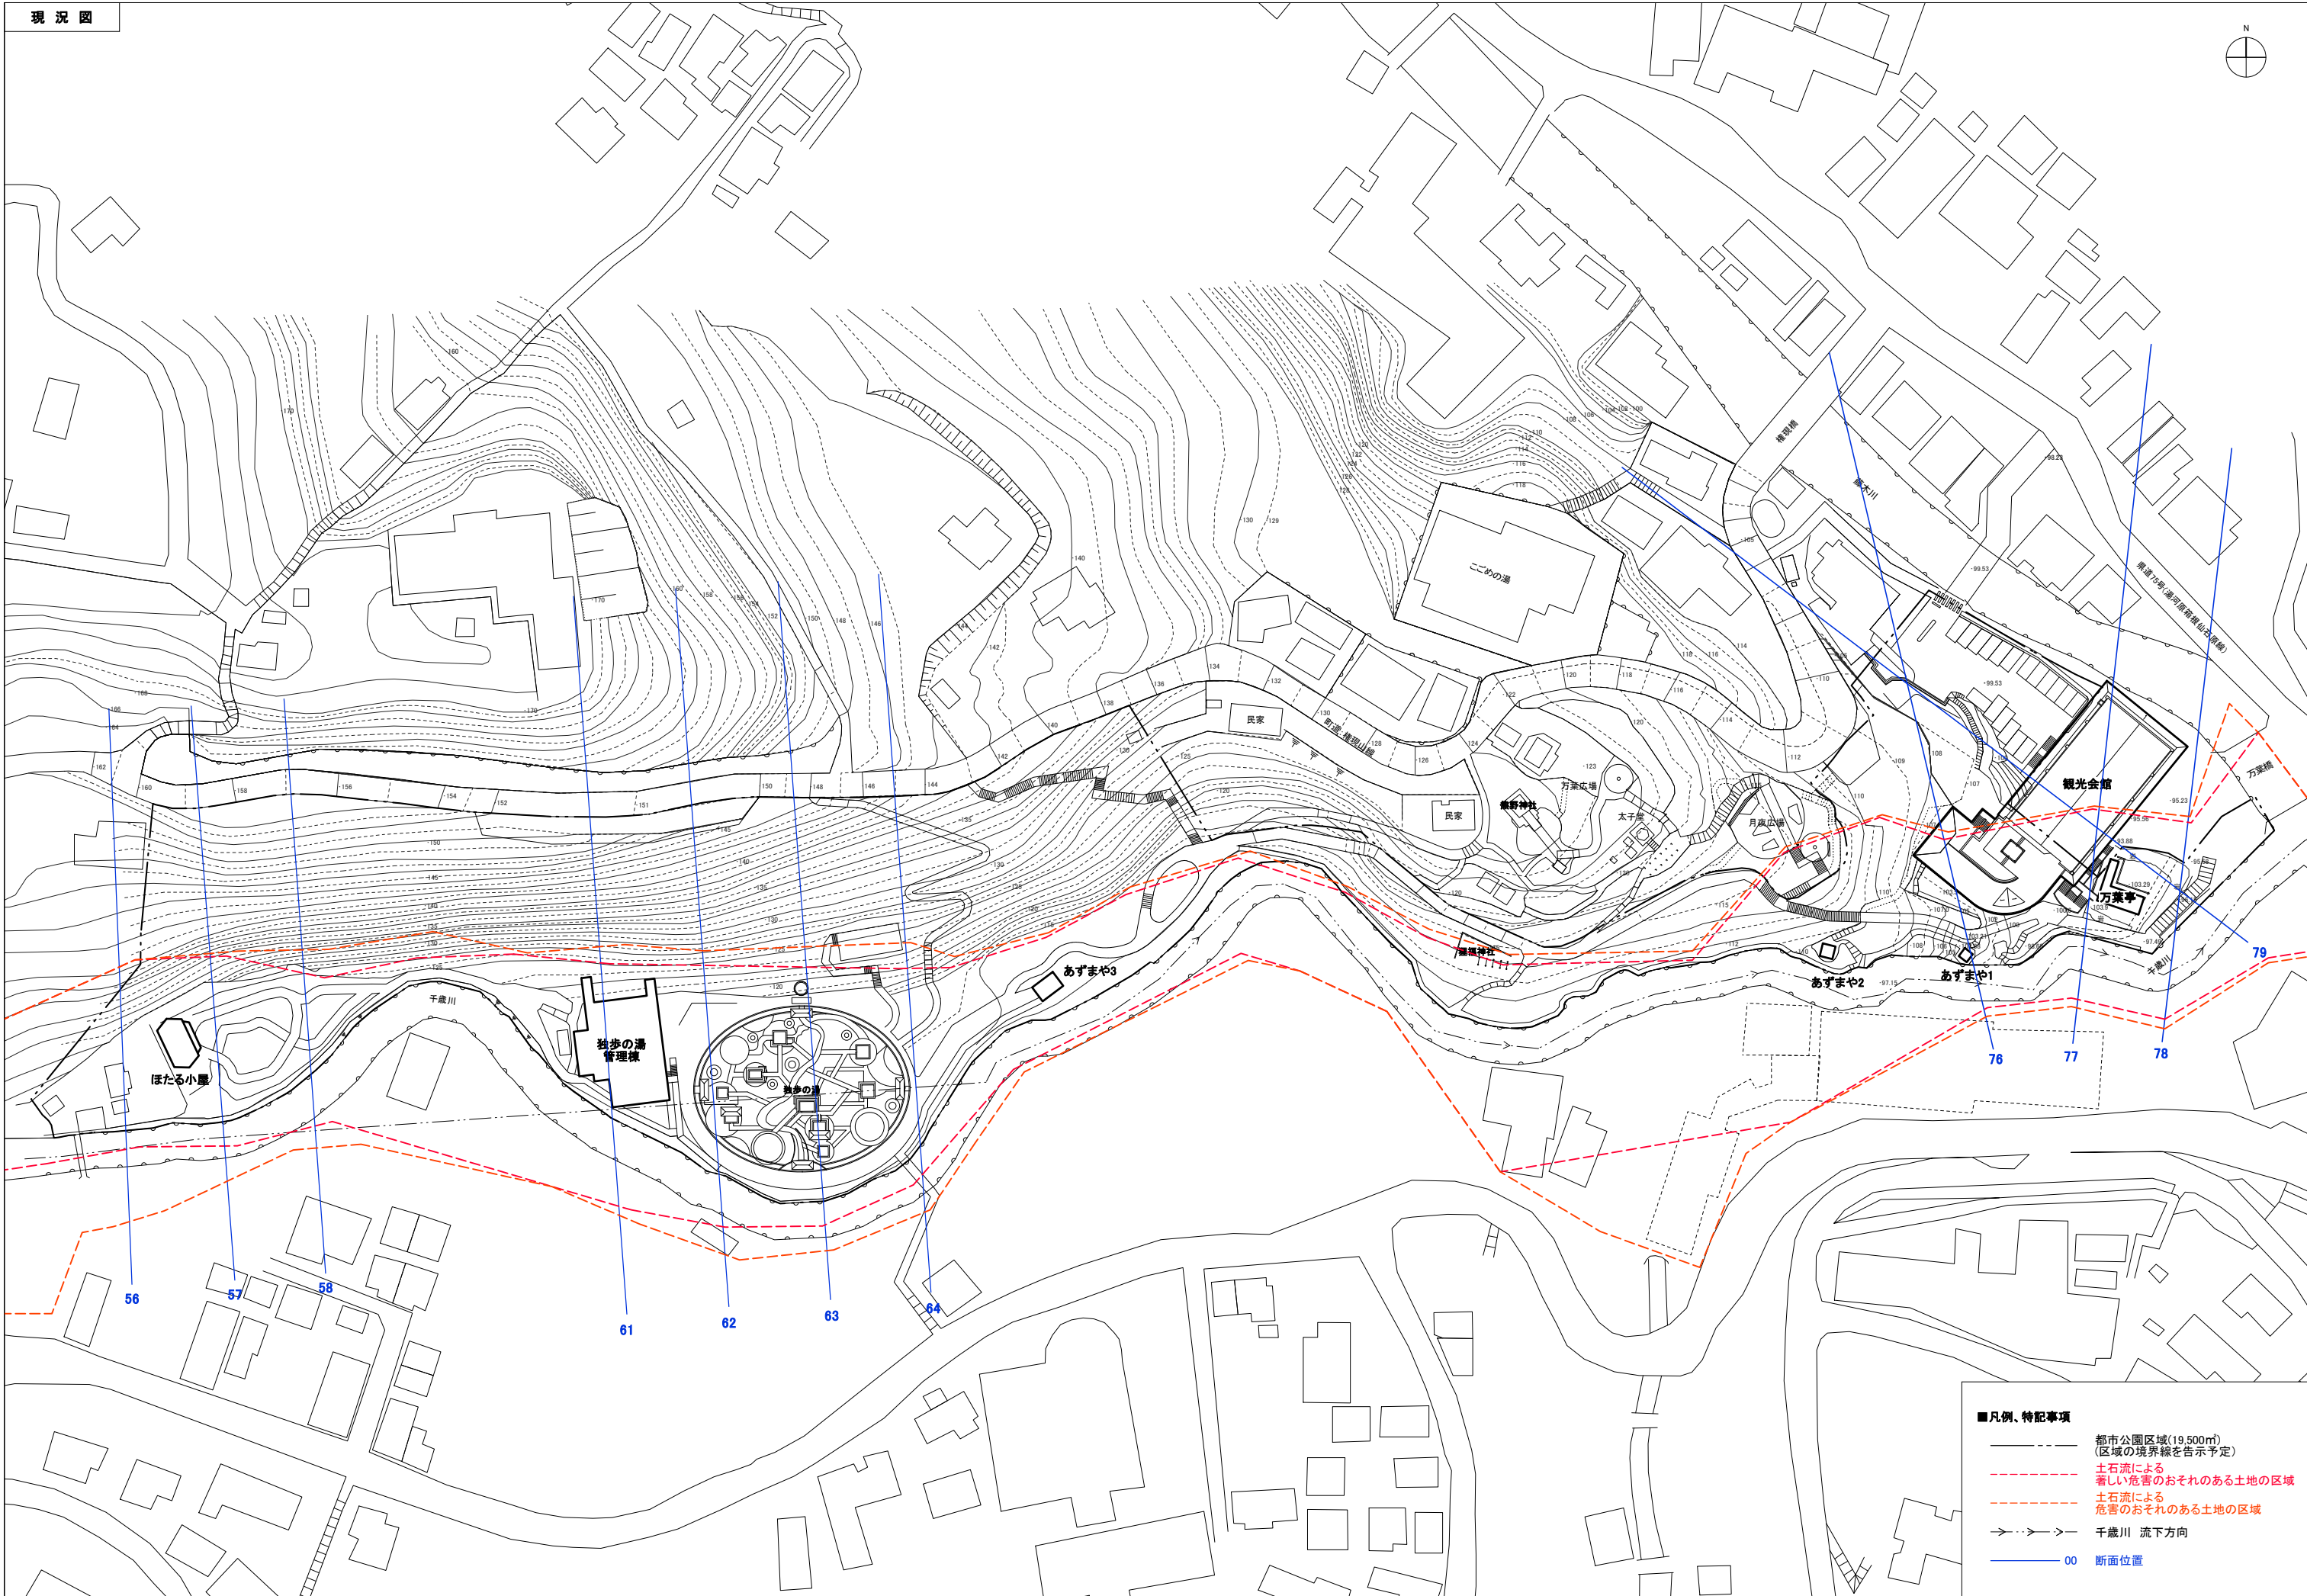

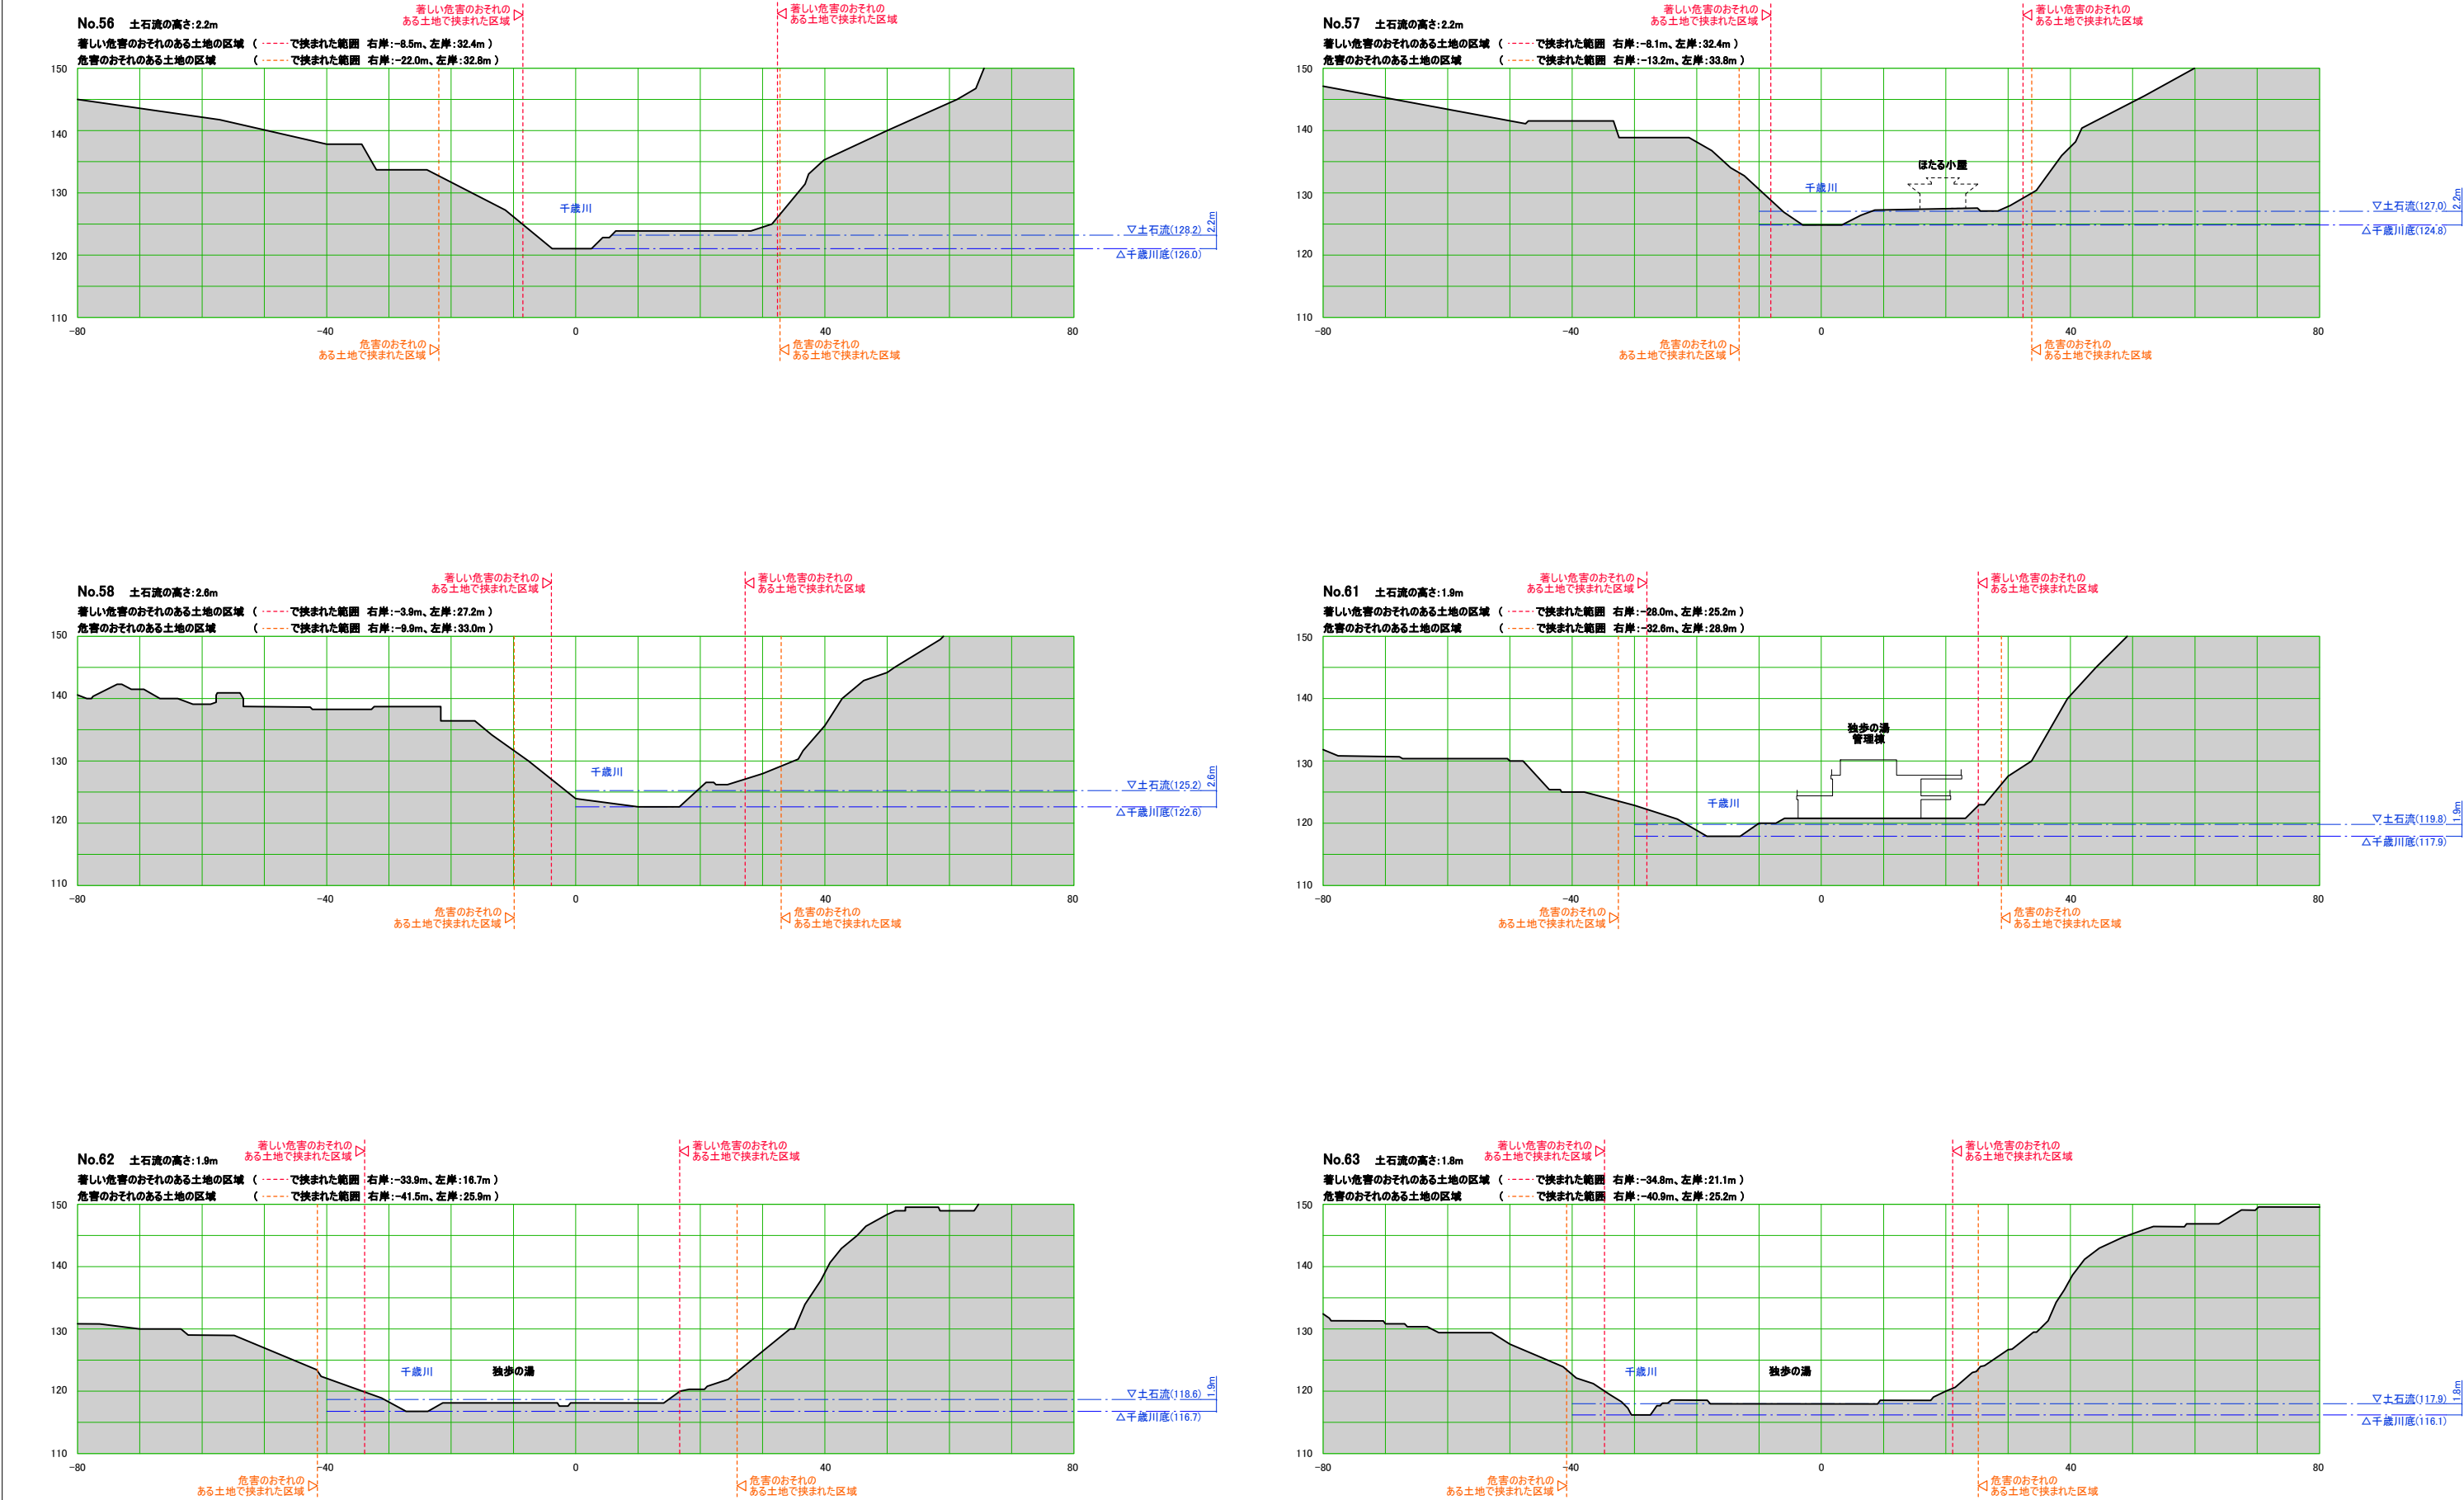


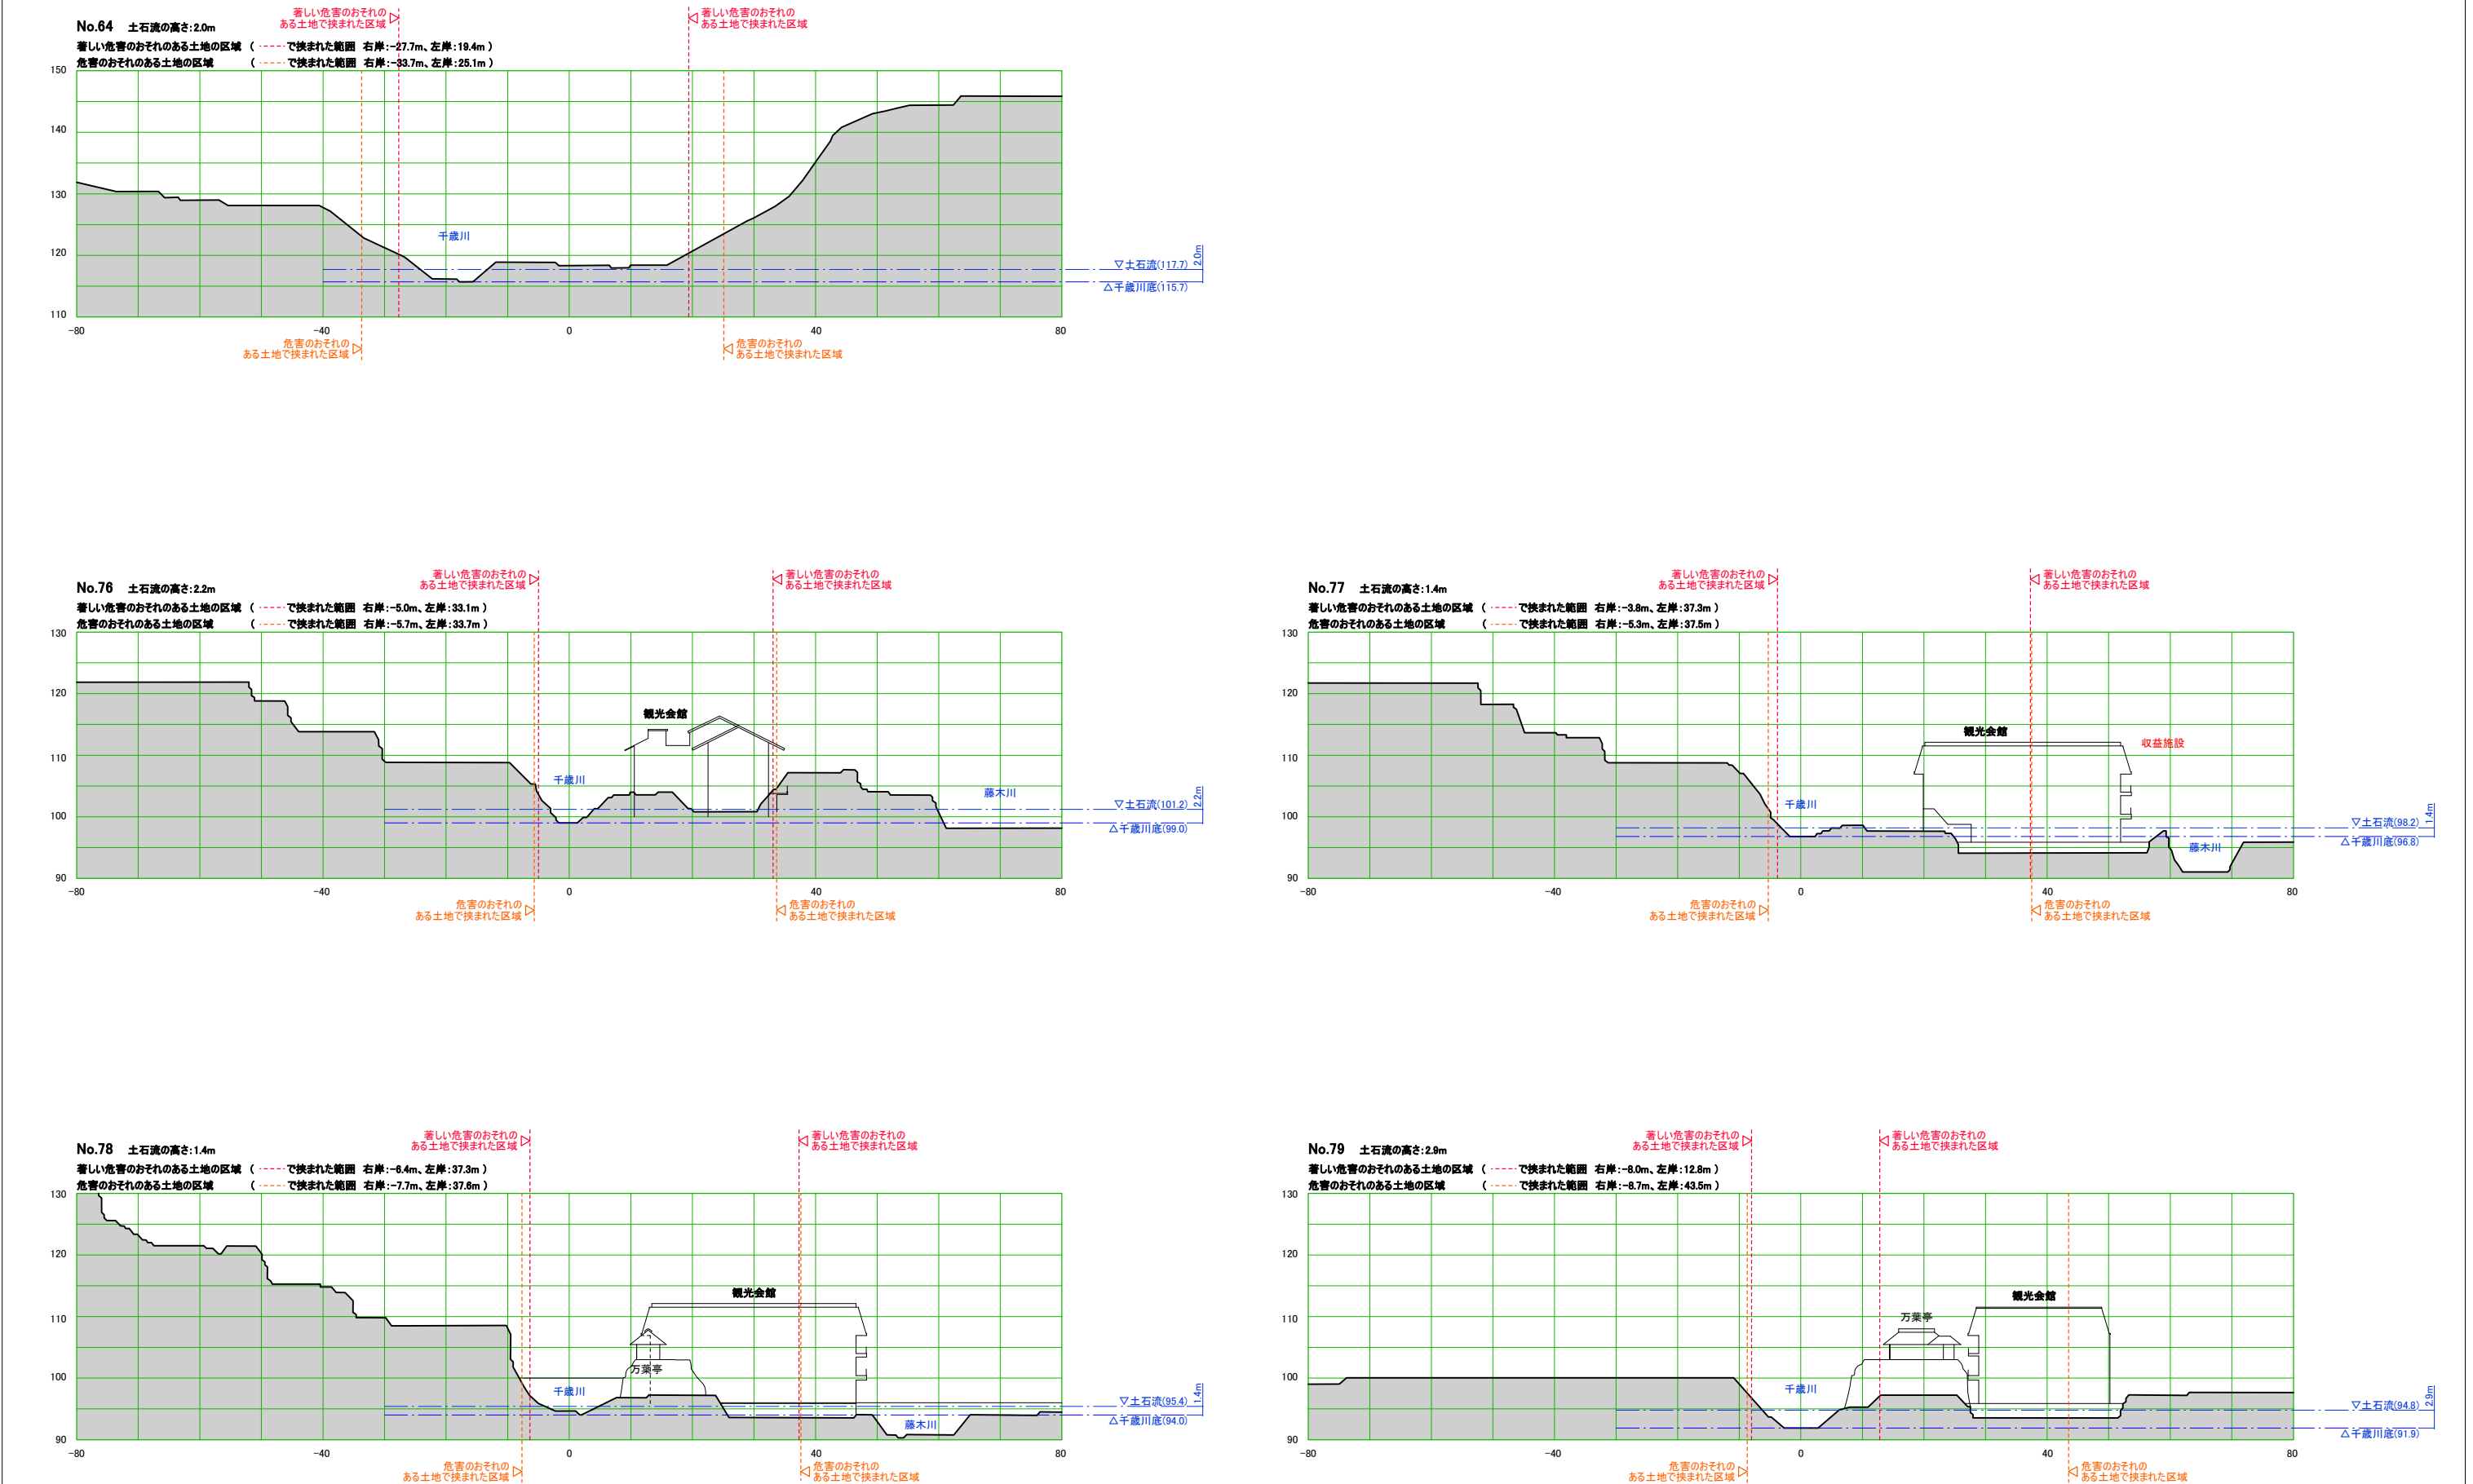

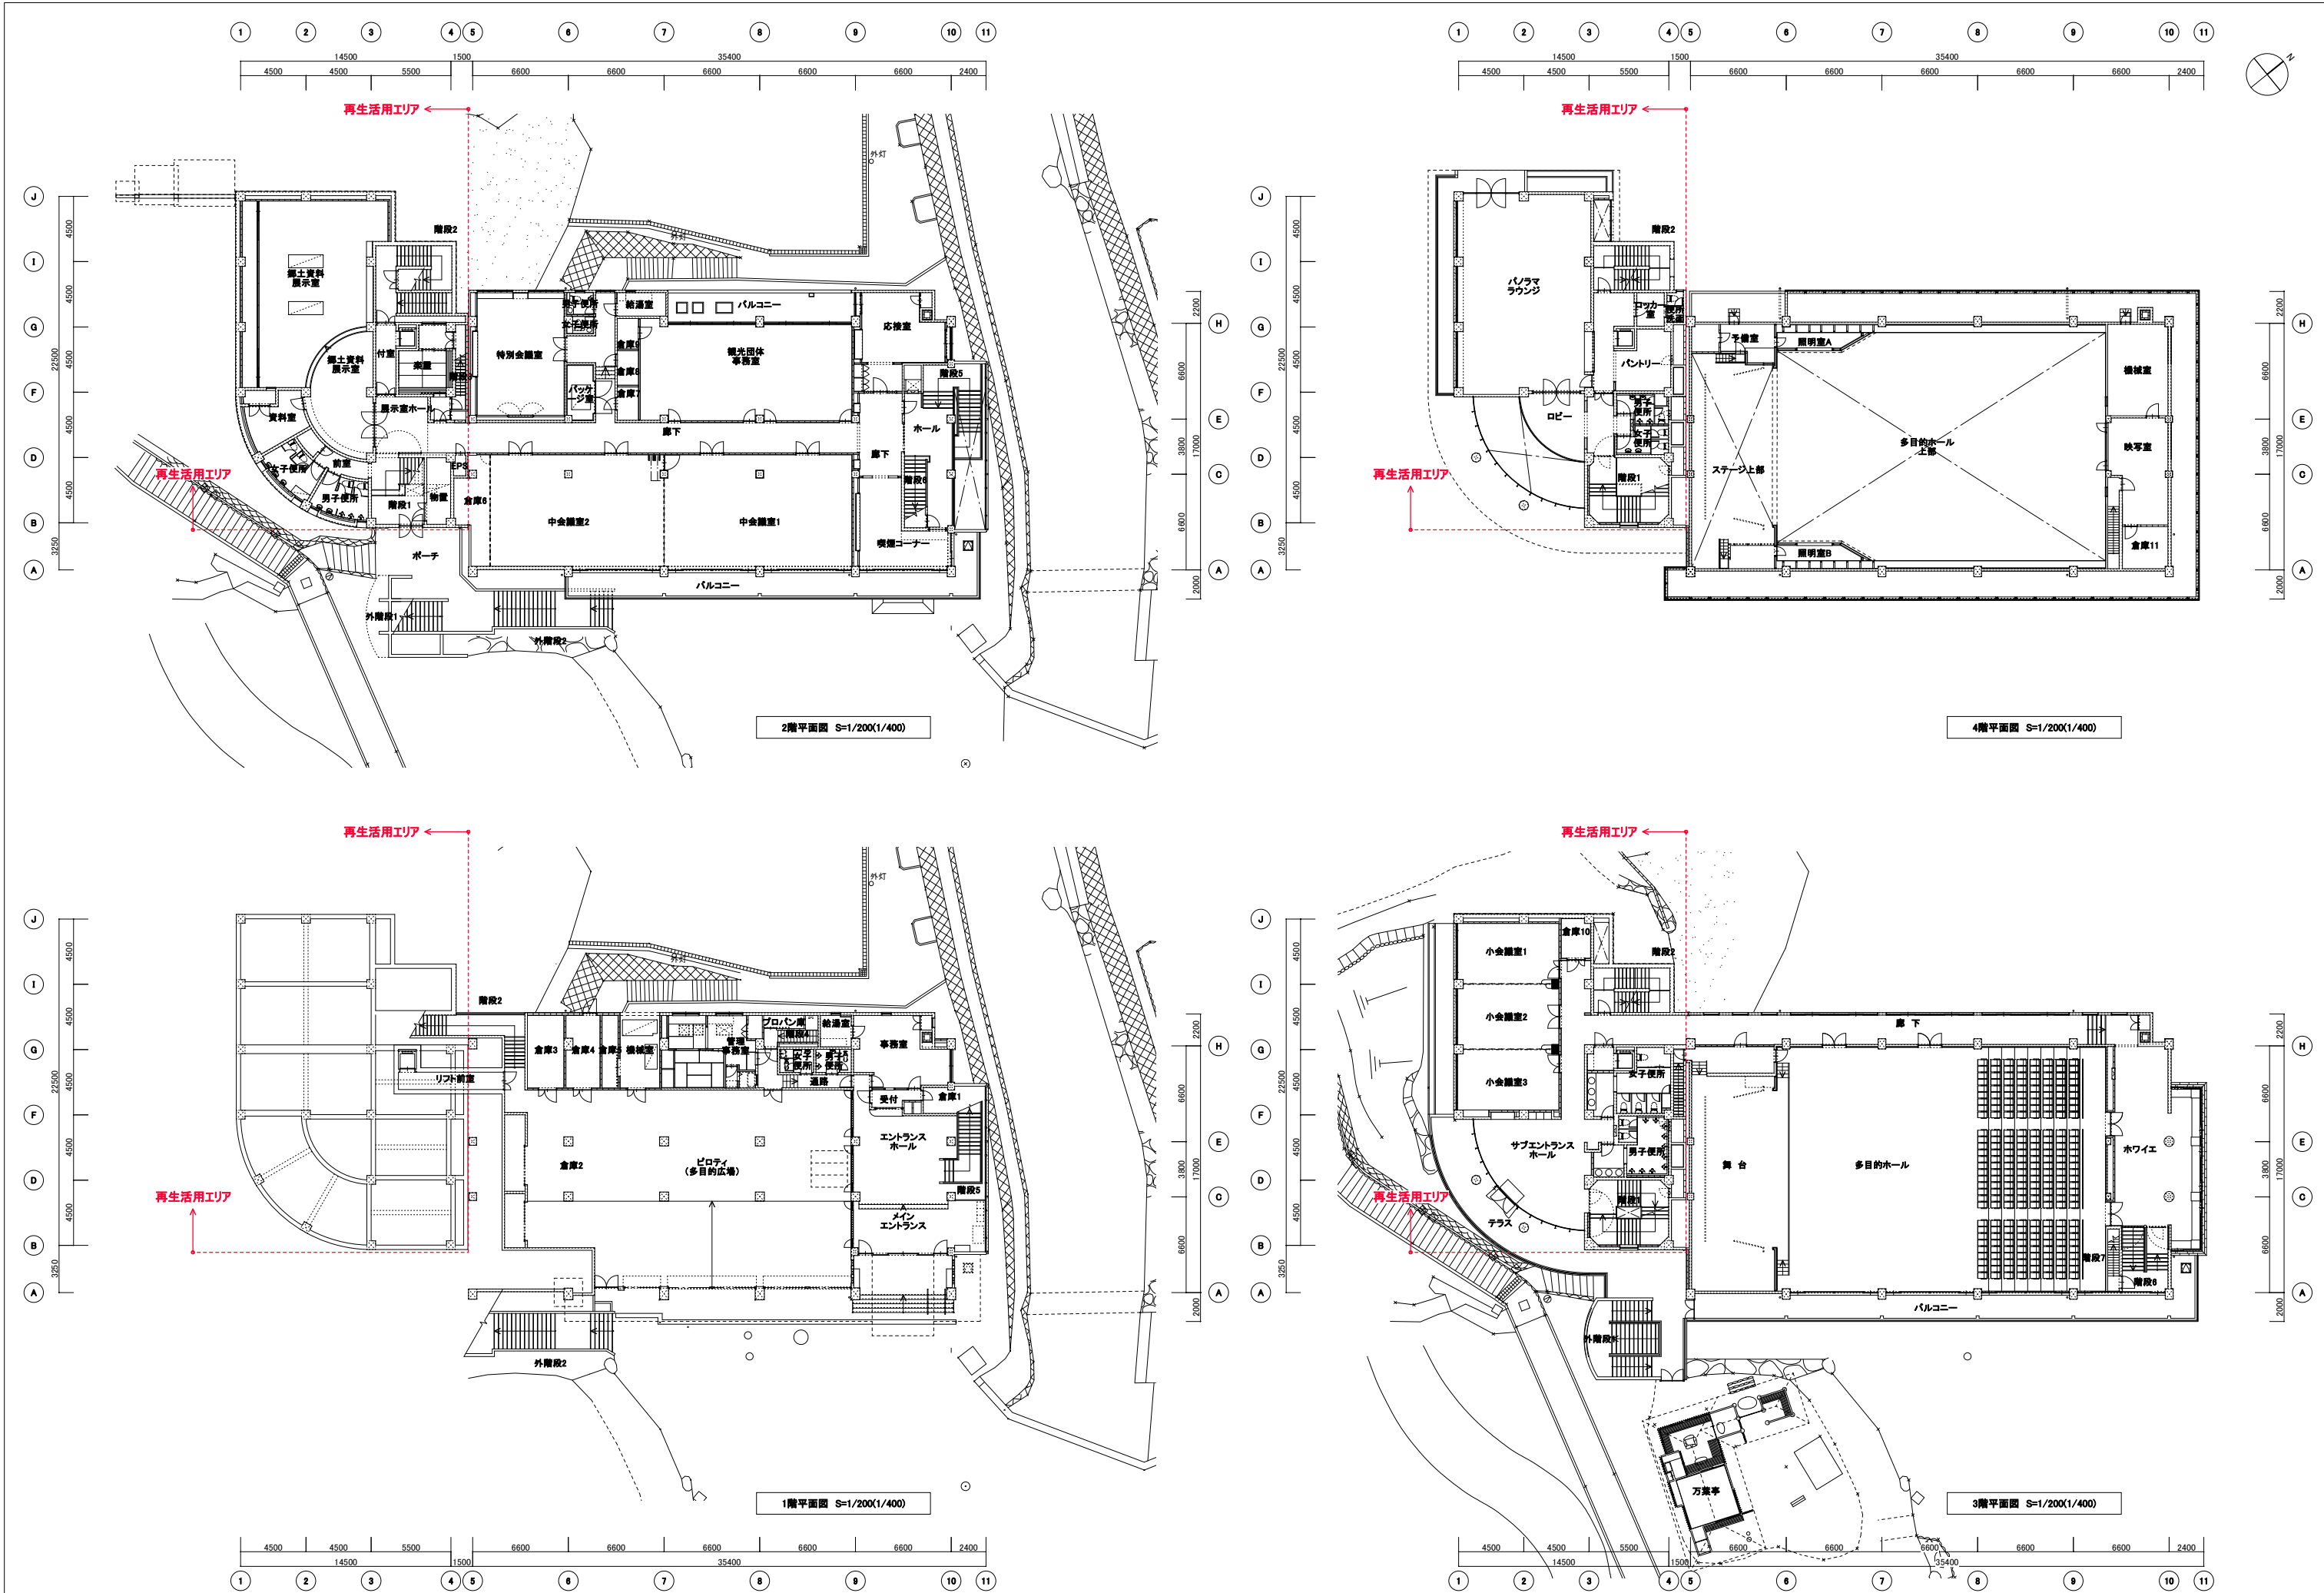


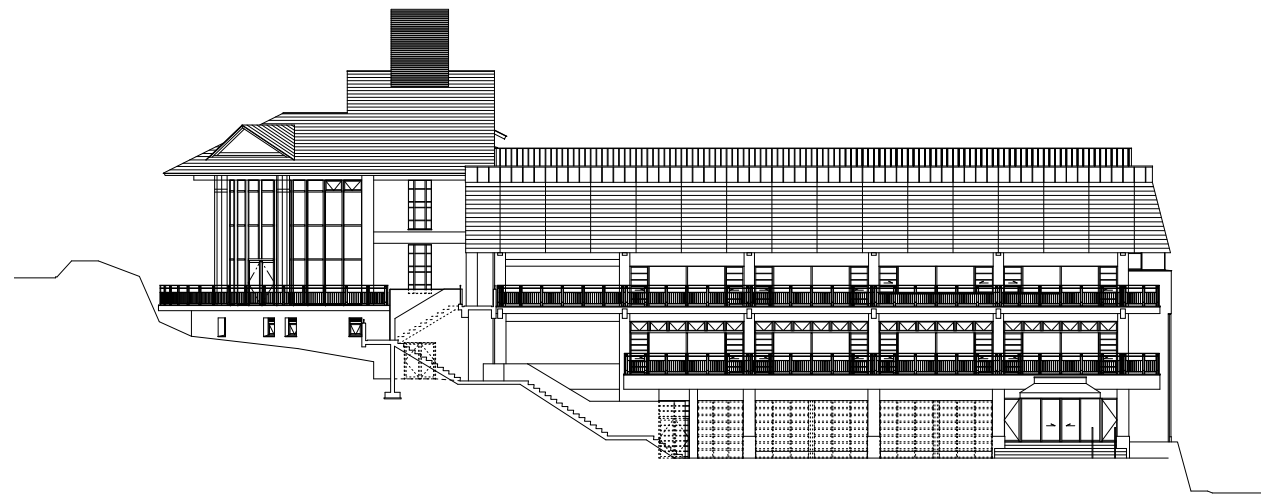


南立面図 S=1/200(1/400)

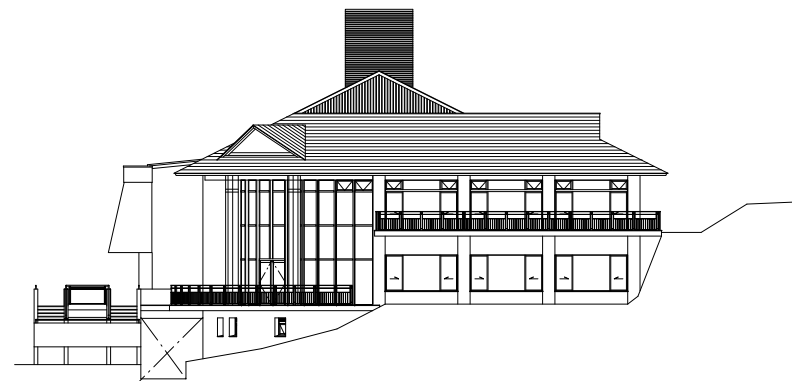


西立面図 S=1/200(1/400)

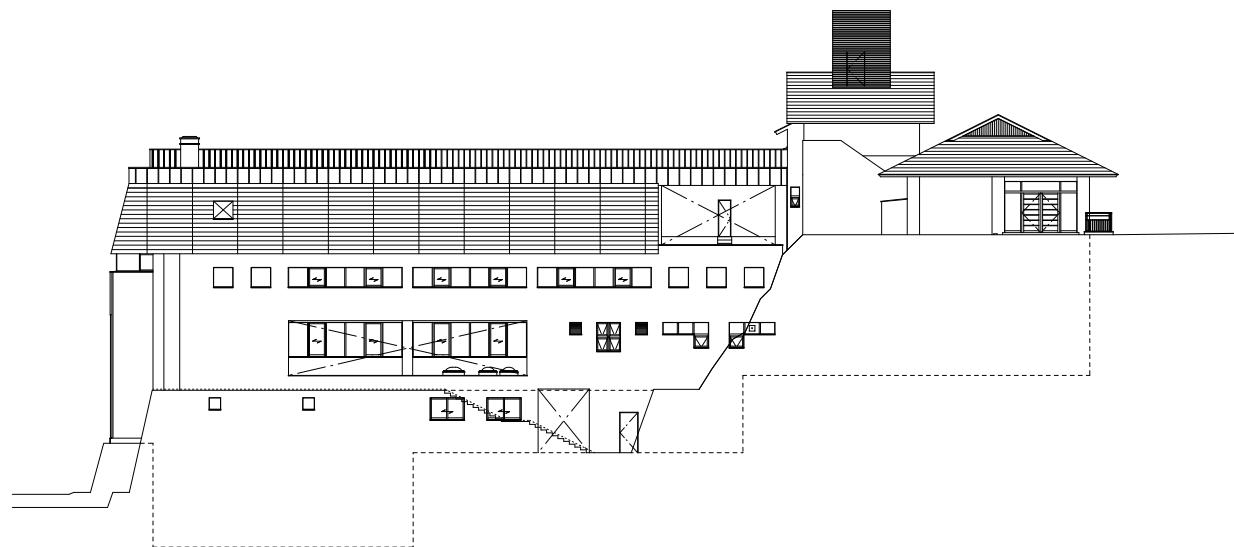




北立面図 S=1/200(1/400)

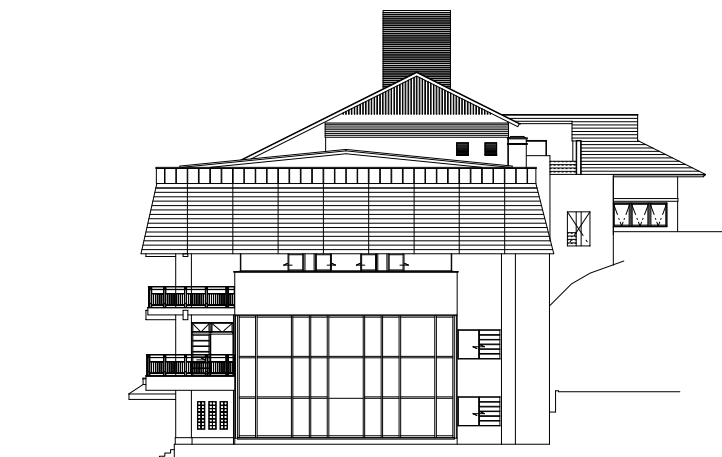



東立面図 S=1/200(1/400)

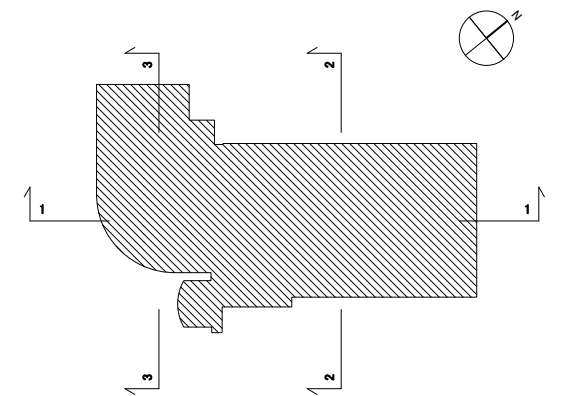


断面位置 配置図 S=1/200(1/400)

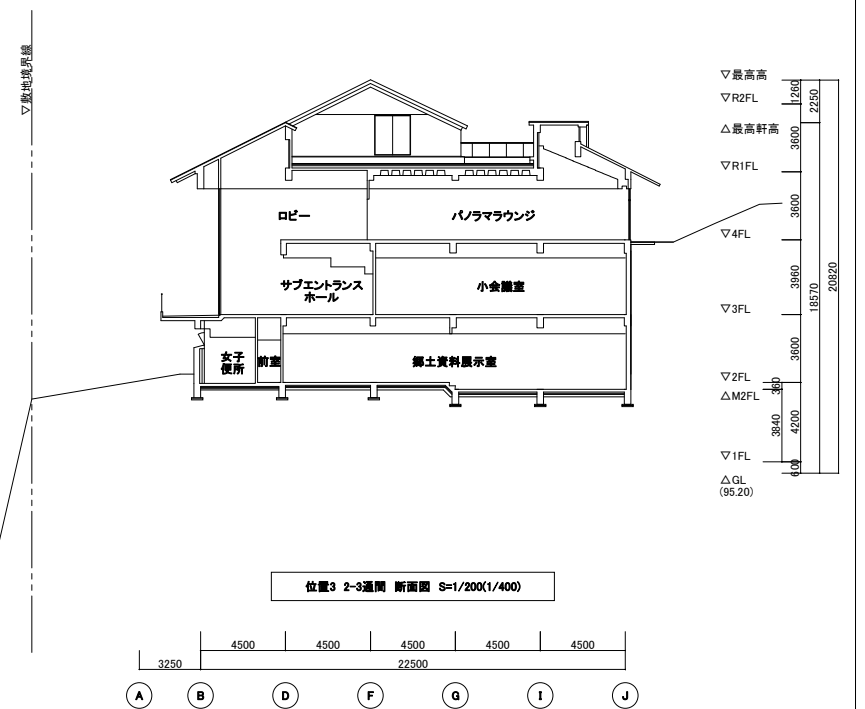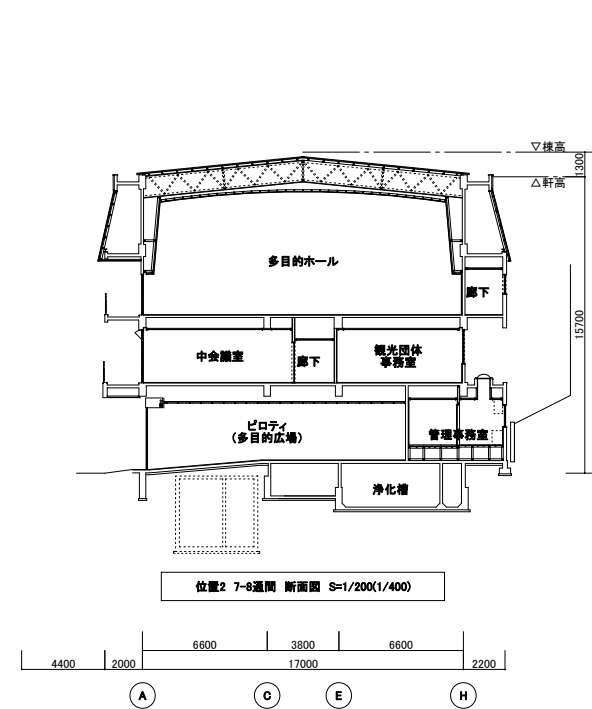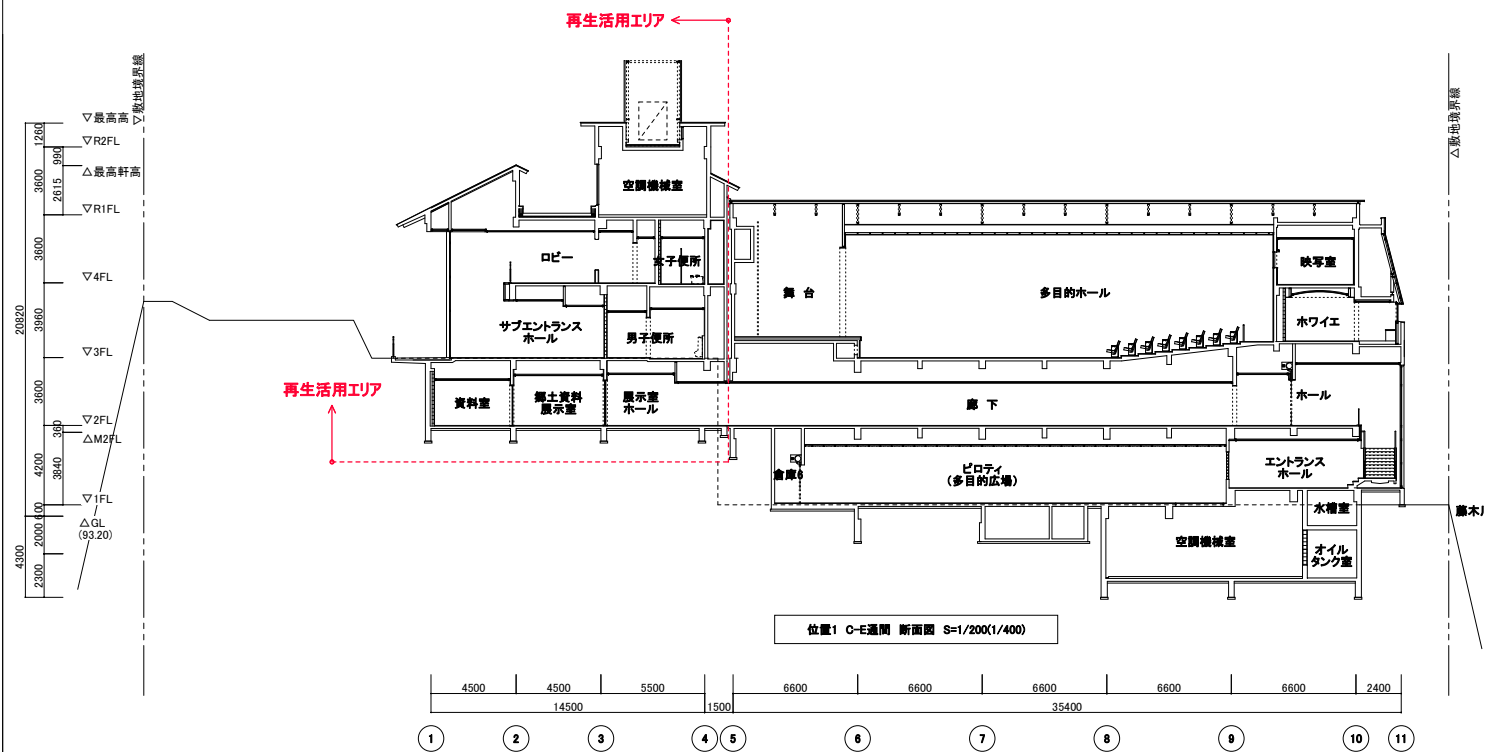

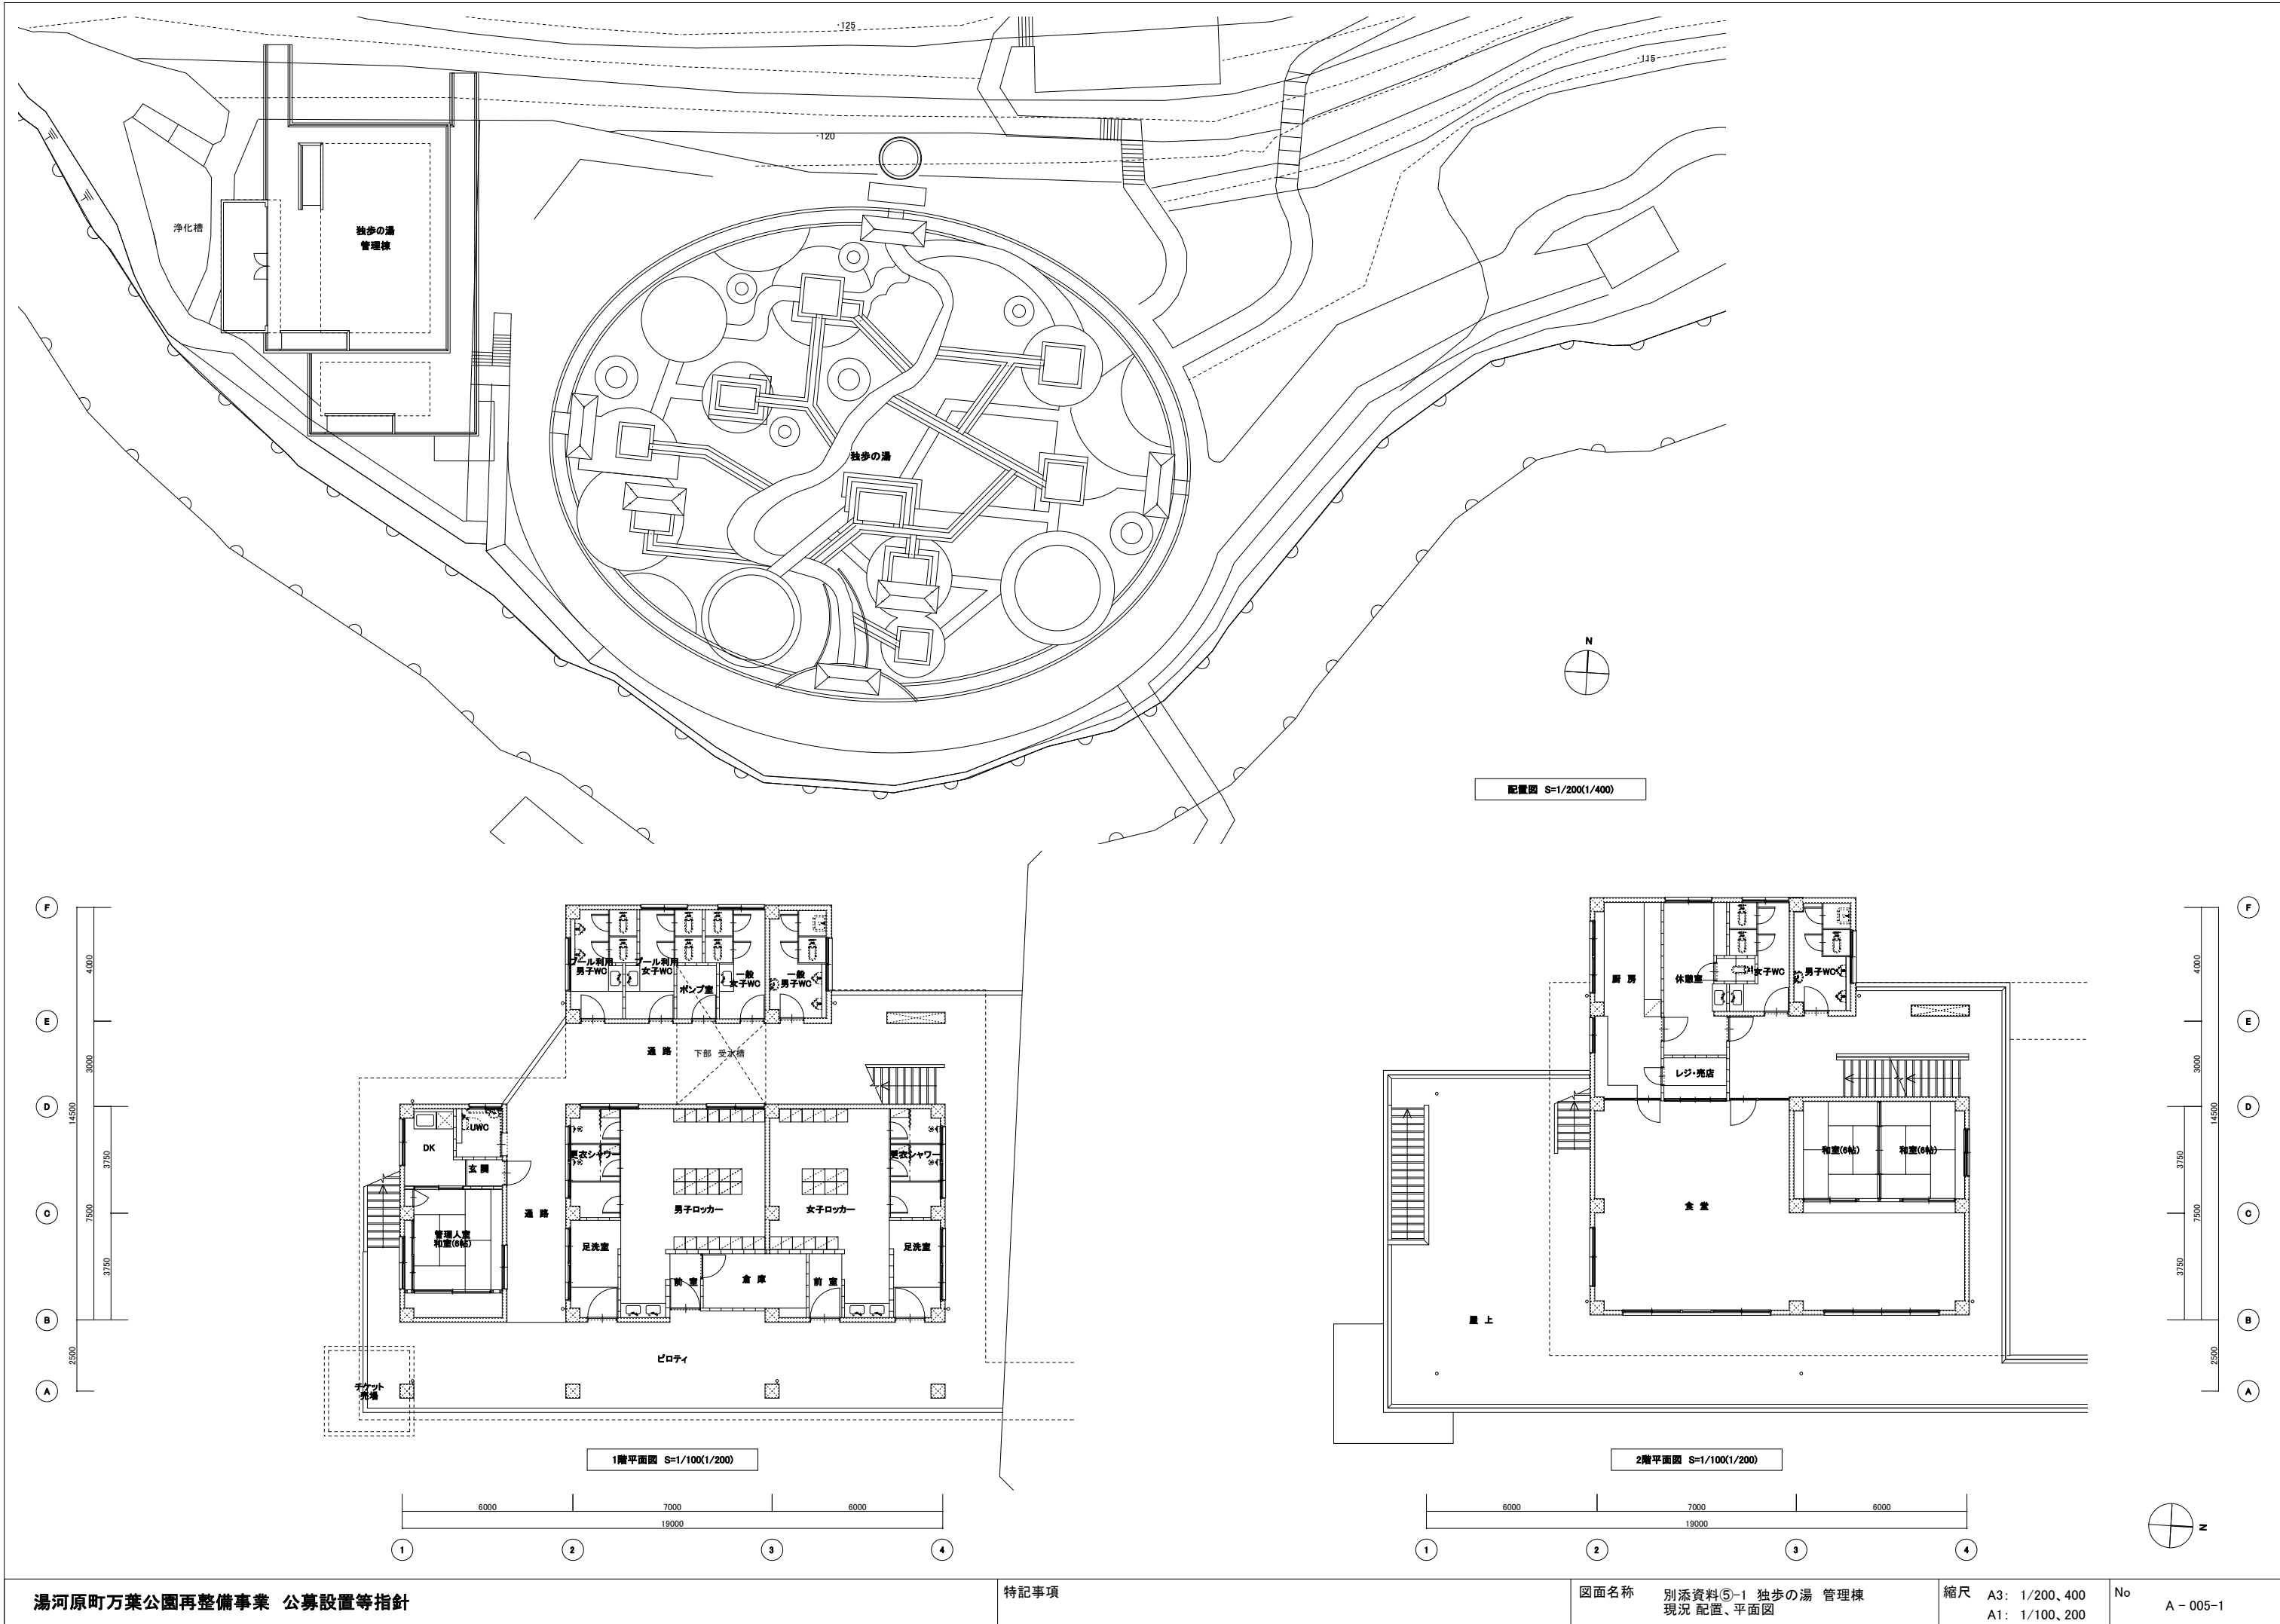


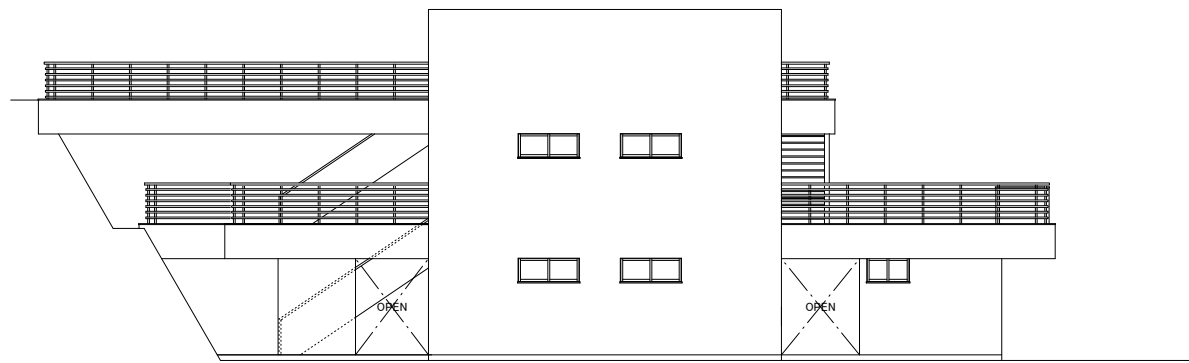


東立面図 S=1/100(1/200)

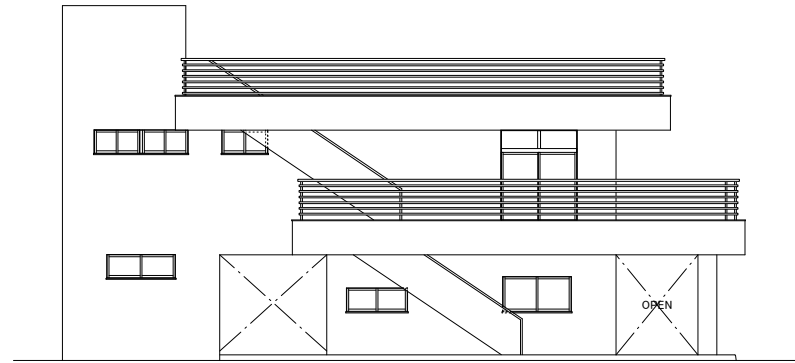


南立面図 S=1/100(1/200)

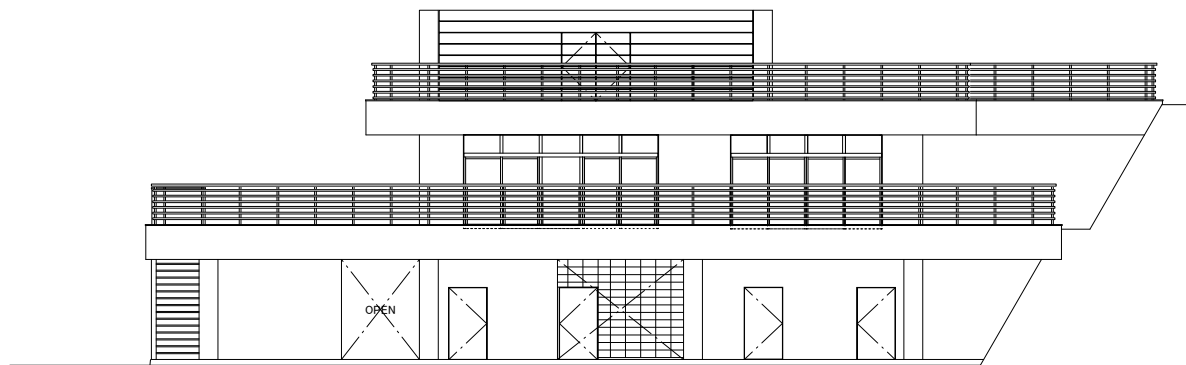




西立面図 S=1/100(1/200)



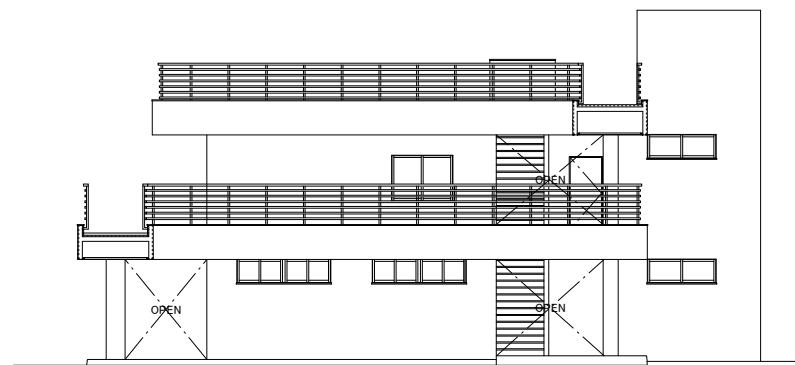



北立面図 S=1/100(1/200)

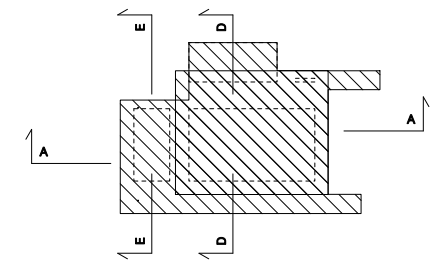



断面位置 配置図 S=1/200(1/400)

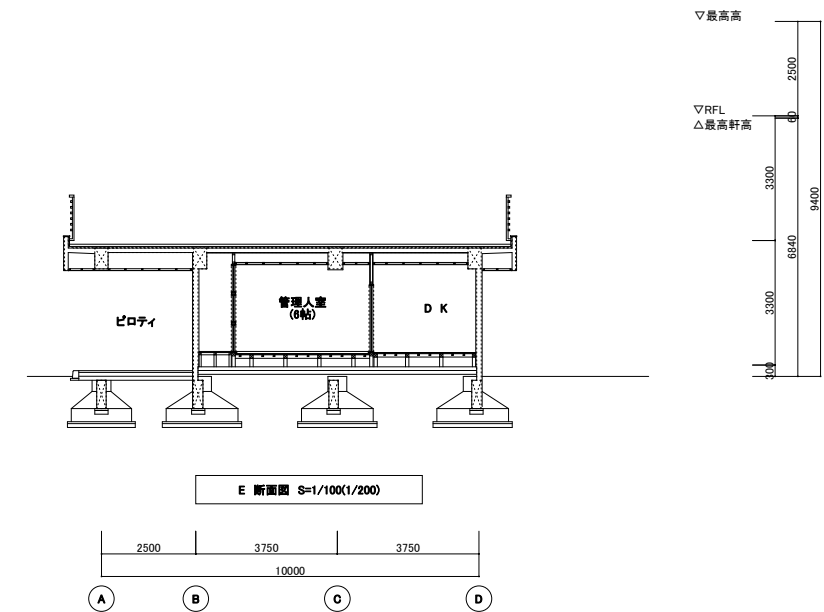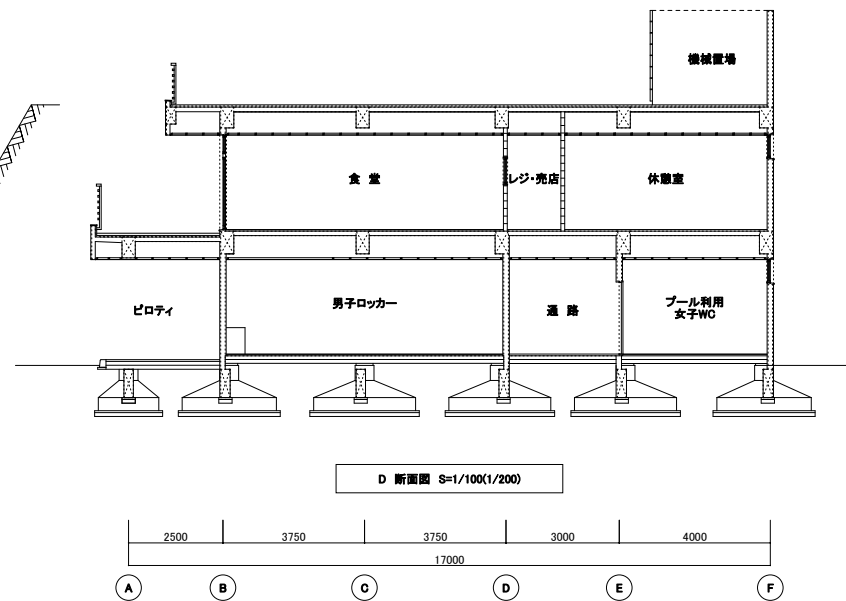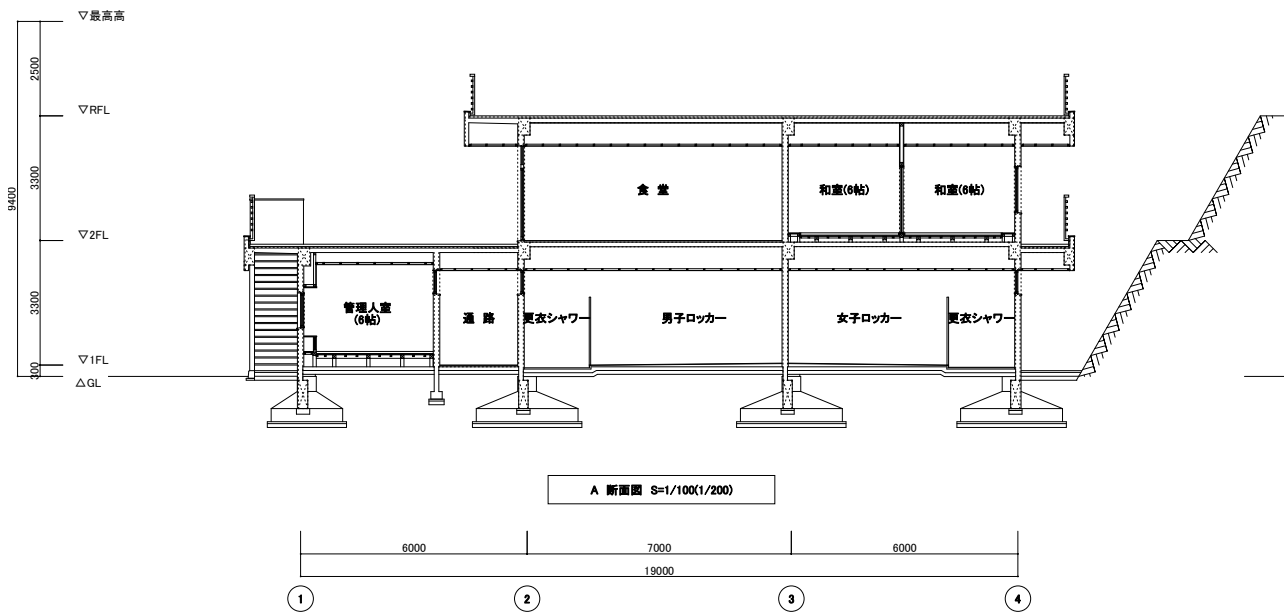

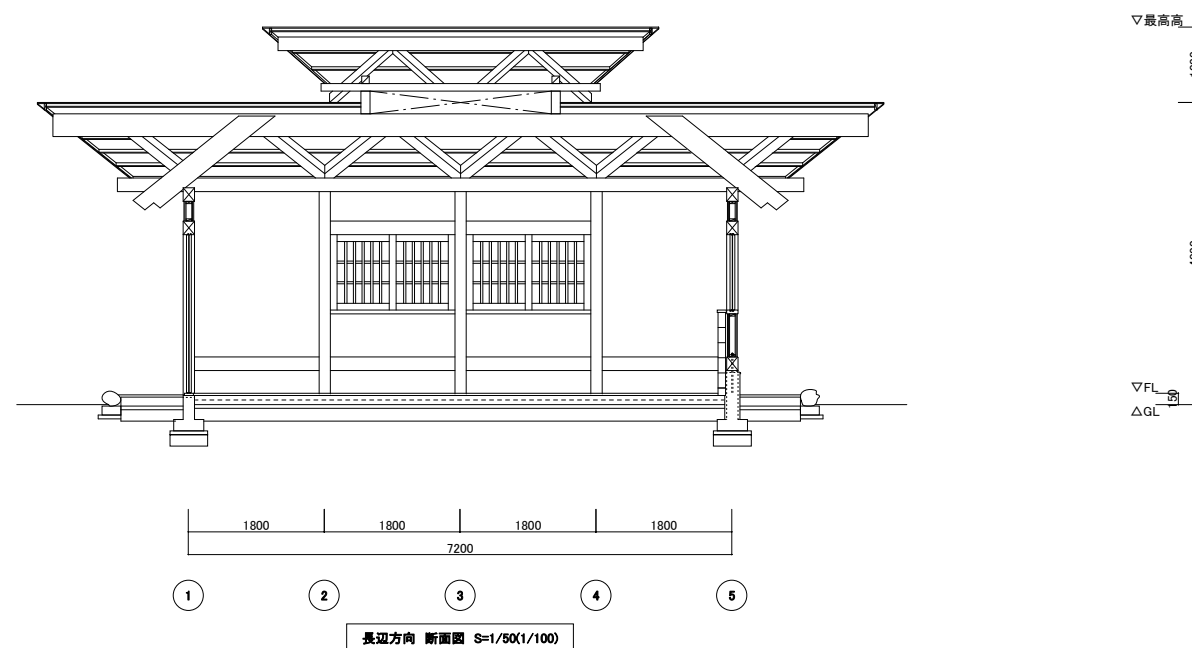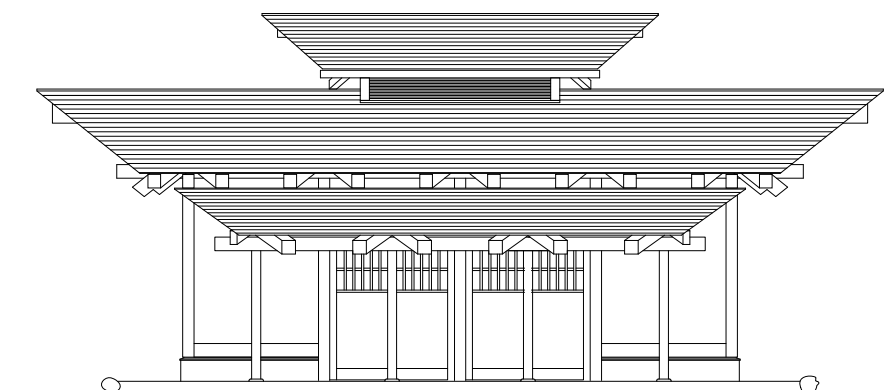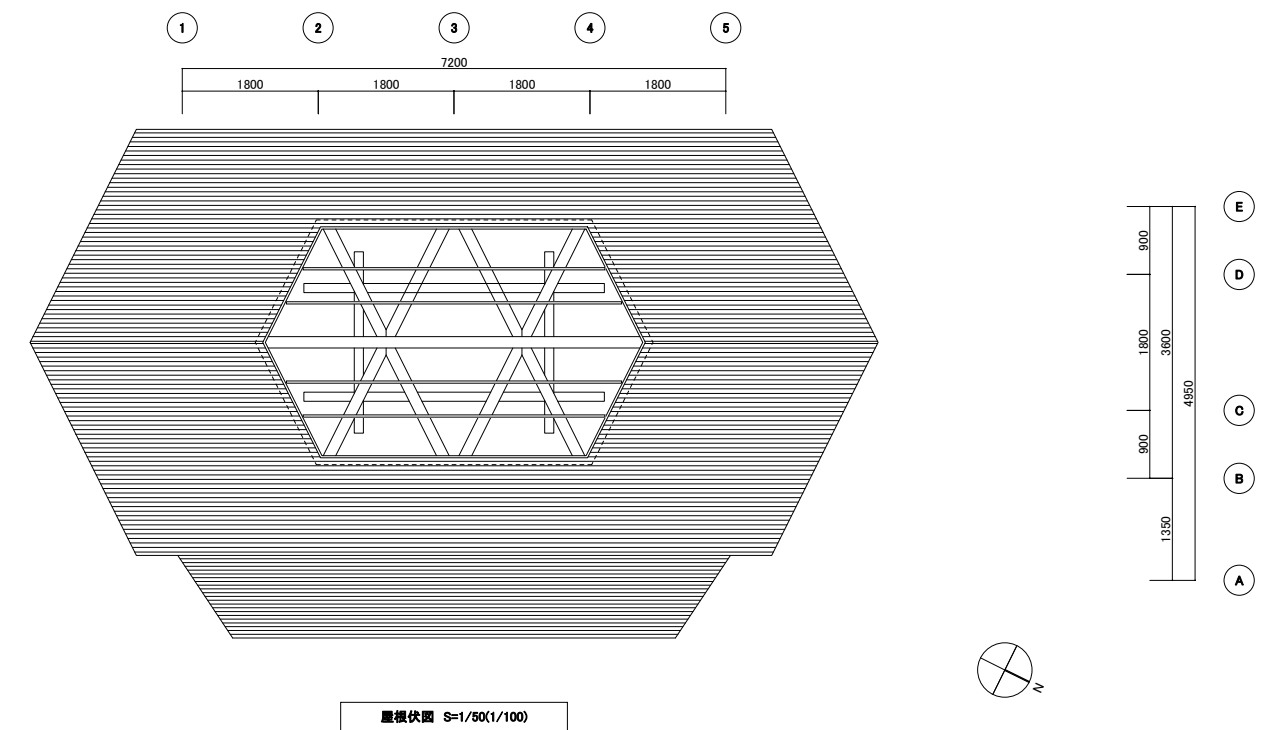

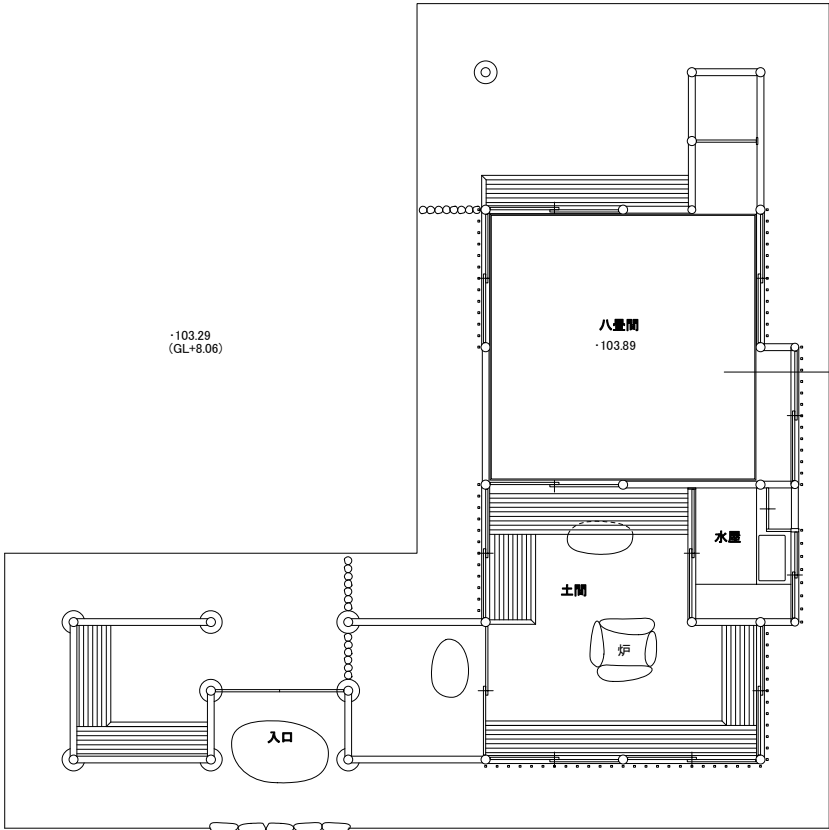


平面図 S=1/50(1/100)

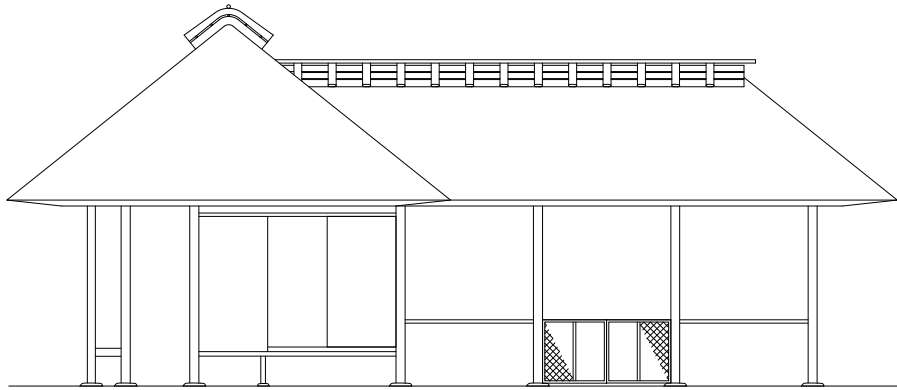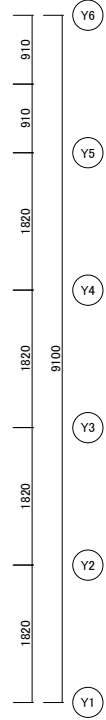


東立面図 S=1/50(1/100)




南立面図 S=1/50(1/100)

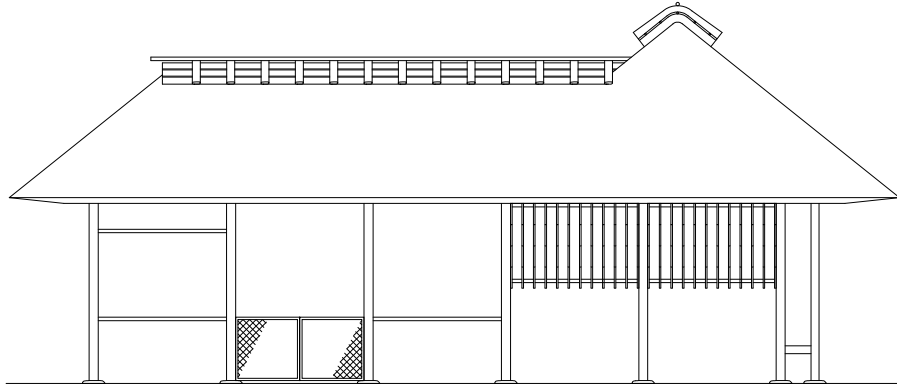

西立面図 S=1/50(1/100)

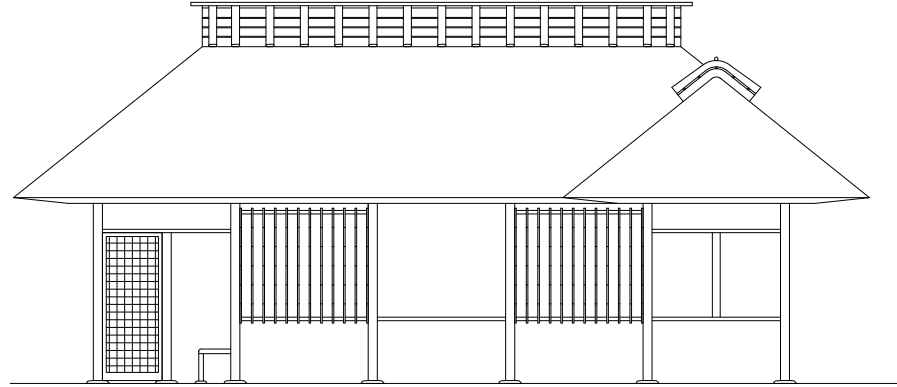

北立面図 S=1/50(1/100)

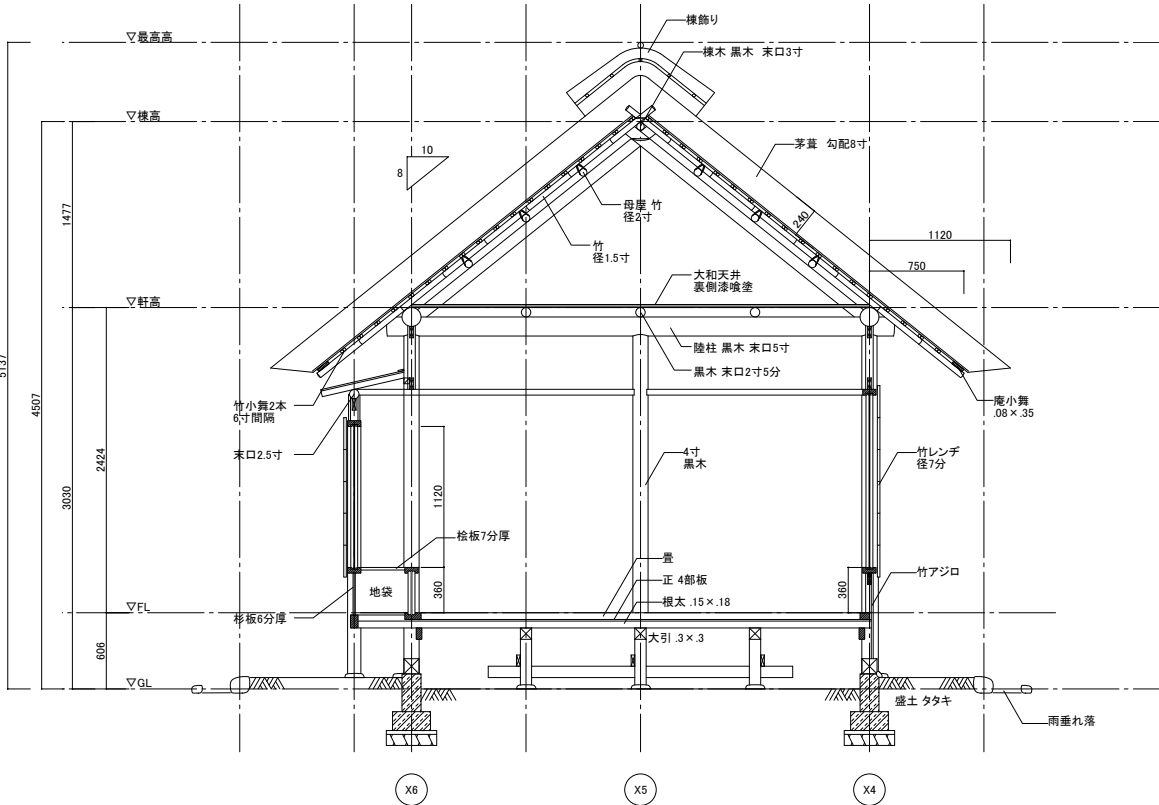

A 断面図 S=1/30(1/50)